



SOUTH ELEVATION

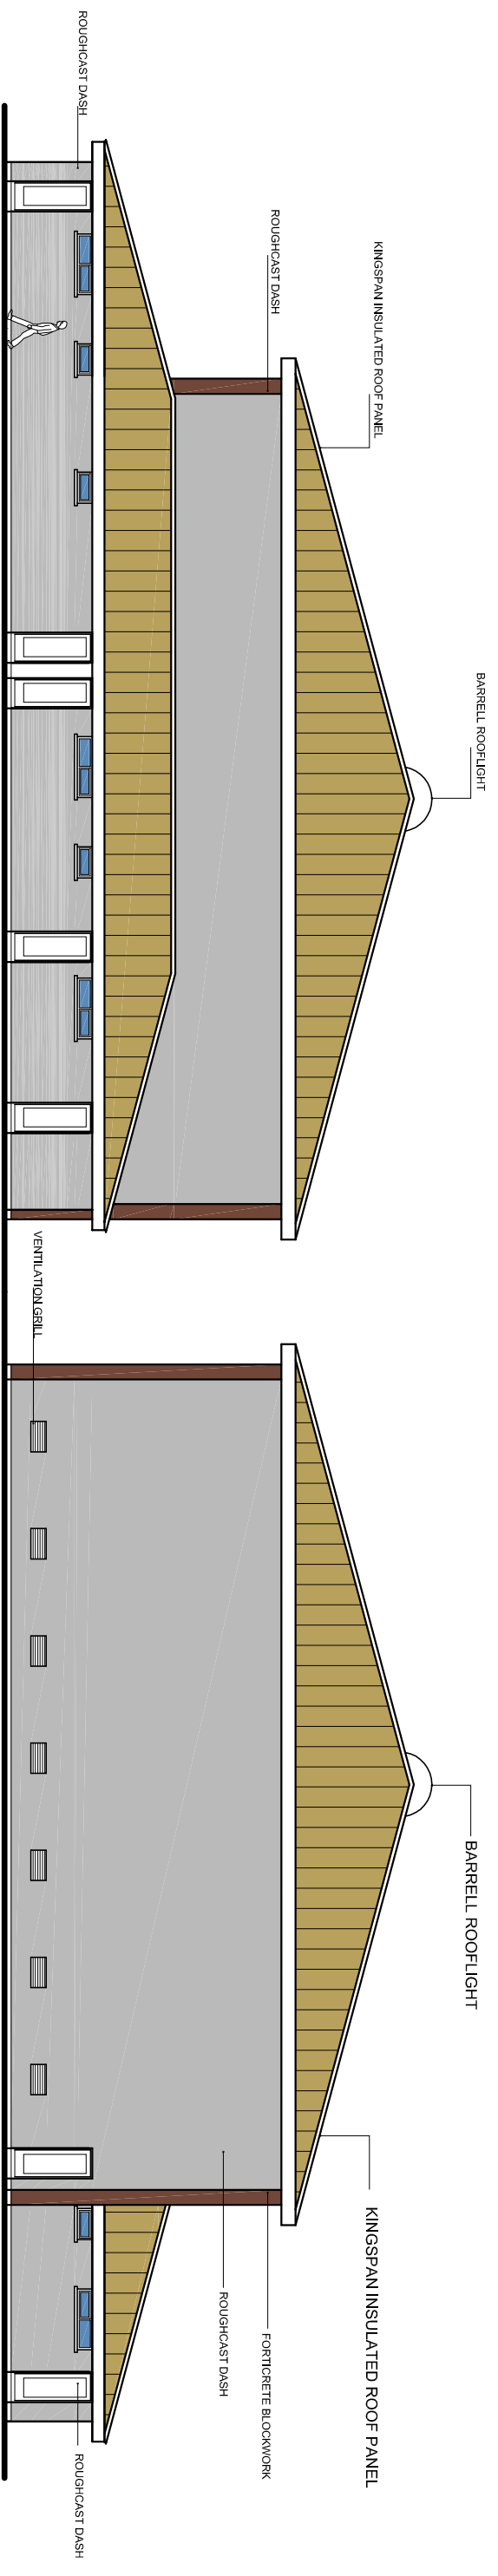

EAST ELEVATION

WEST ELEVATION

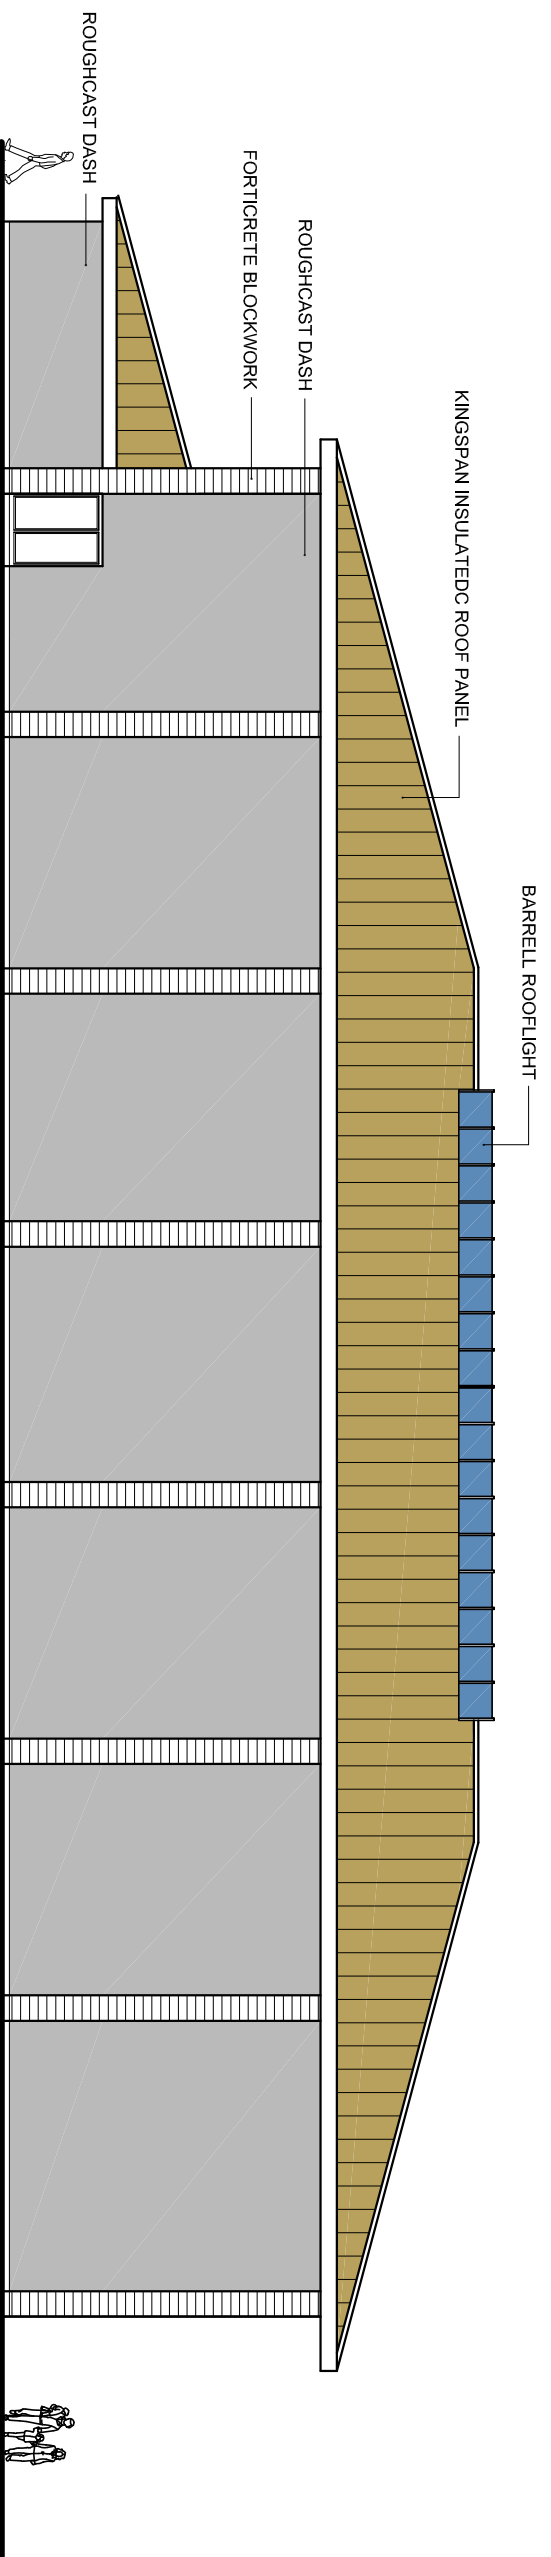

NORTH ELEVATION